
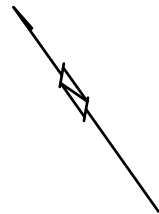


LOCALITY SKETCH
SCALE 1:1000

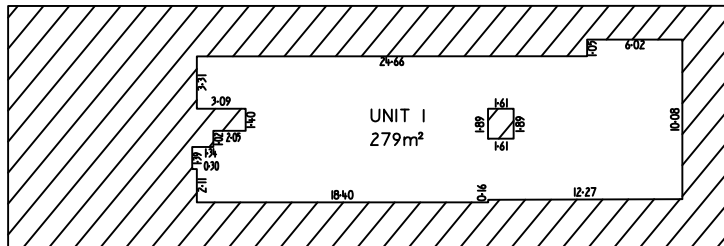

I ANDREW BLAIR SPAIN certify that this plan is an accurate and adequate representation of the layout as at 23/08/2018 of the GROUND floor of the building erected on Blocks 17 Section 20 Division of FYSHWICK

Signed _____ Date _____
Registered Surveyor


PLAN OF GROUND FLOOR
of building erected on
BLOCK 17
SECTION 20
DIVISION FYSHWICK

Scale 1:200 METRES



Lodged in the office of the Registrar of Titles at Canberra the 20 day of _____ at _____ o'clock in the _____ minute of _____ noon.

Approved _____
Registrar of Titles

S.L. PLAN No.

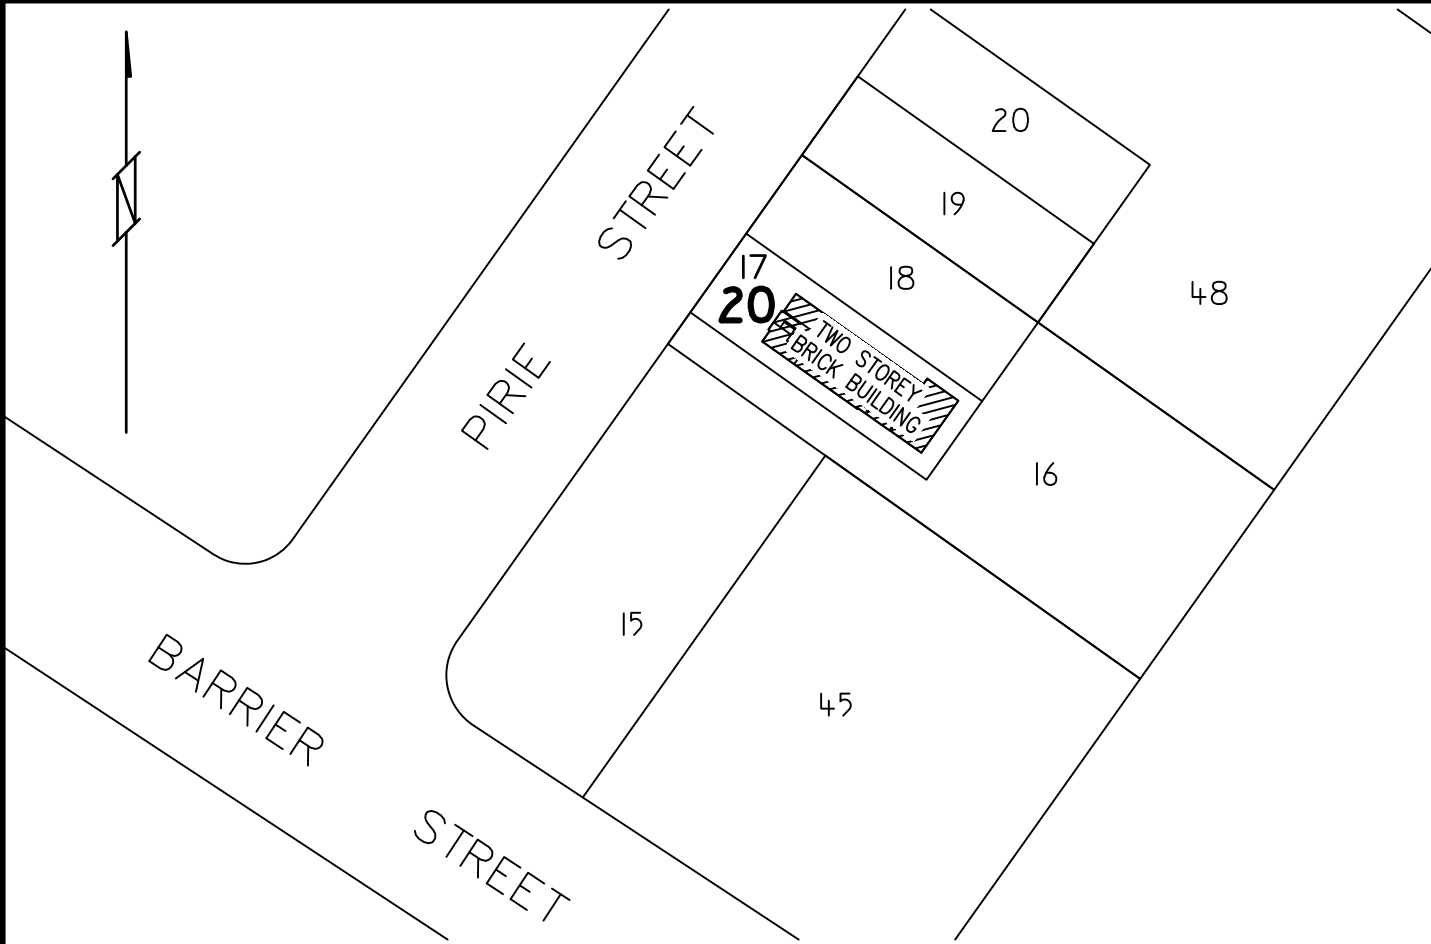

LOCALITY SKETCH
SCALE 1:1000

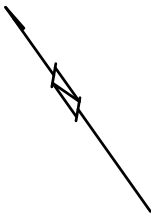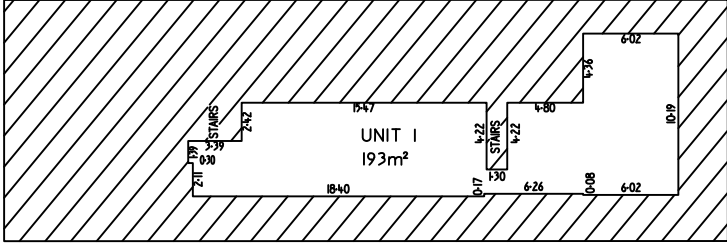

I ANDREW BLAIR SPAIN certify that this plan is an accurate and adequate representation of the layout as at 23/08/2018 of the FIRST floor of the building erected on Blocks 17 Section 20 Division of FYSHWICK

Signed _____ Date _____

Registered Surveyor

PLAN OF FLOOR
of building erected on
BLOCK 17
SECTION 20
DIVISION FYSHWICK

Scale 1:200 METRES

Lodged in the office of the Registrar of Titles at Canberra the _____ day of _____ at _____ o'clock in the _____ past _____ Approved _____

Registrar of Titles

S.L. PLAN No.